




**DOOR FRAME RESTORATION NOTES**  
 REMOVE EXISTING DOORS AND HARDWARE.  
 REPLACE ALL ROTTED DOOR FRAME MATERIAL  
 WITH NEW OF THE SAME SIZE, SPECIES AND  
 DESIGN.  
 NEW DOORS TO BE OF SIMILAR MATERIAL  
 AND SIZE OF EXISTING.

**FRONT ELEVATION**

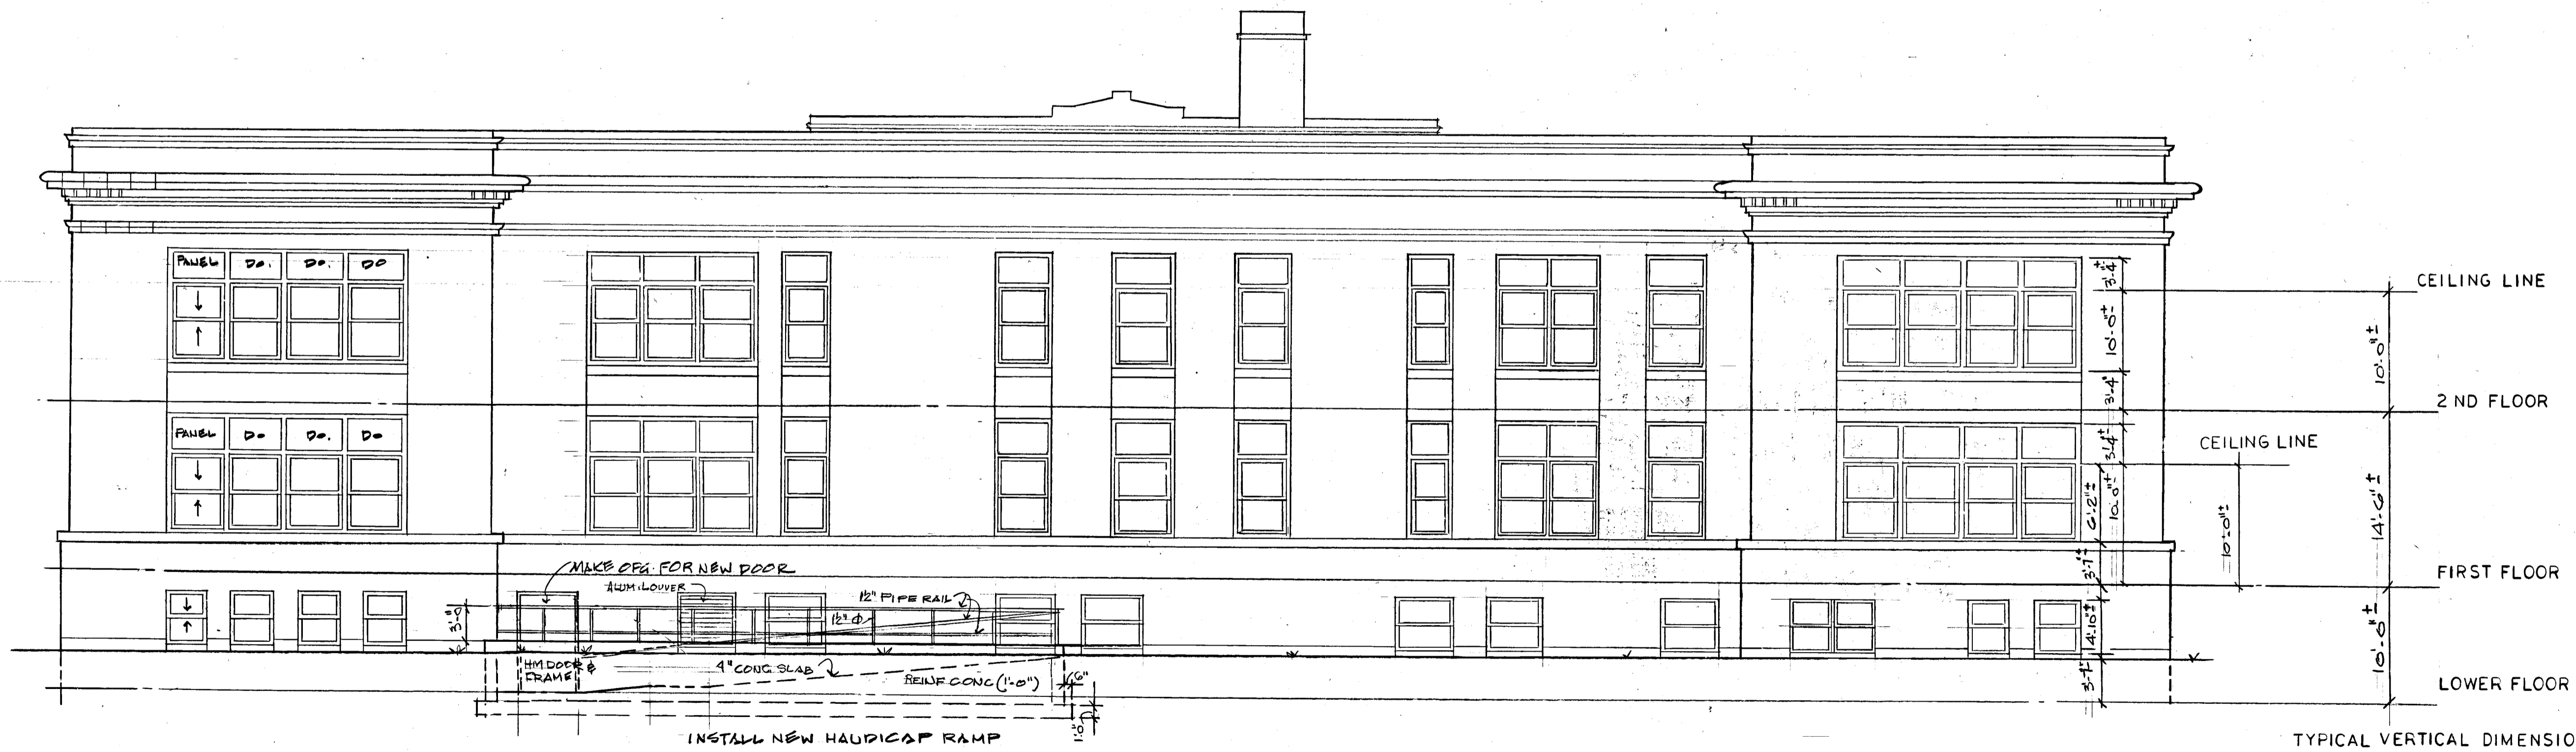

CEILING LINE  
 2ND FLOOR  
 CEILING LINE  
 FIRST FLOOR  
 LOWER FLOOR  
 TYPICAL VERTICAL DIMENSIONS

**REAR ELEVATION**

**WINDOWS**  
 REMOVE ALL EXISTING SASH. REPLACE WITH  
 NEW DOUBLE HUNG SASH AND INSULATED PANEL.  
 PANEL COLOR TO BE SELECTED BY ARCHITECT.  
 COVER ALL EXISTING FRAMES AND MULLIONS  
 WITH NEW ALUMINUM PANNING SYSTEM. COLOR  
 OF ALUMINUM TO BE AS SELECTED BY ARCHITECT


**EXTERIOR DOORS**  
 REMOVE EXISTING DOOR FRAME AND TRIM  
 REPLACE WITH NEW HOLLOW METAL FRAME  
 AND DOOR TO MATCH EXISTING CONFIGURATION.

**GRAFITTI**  
 REMOVE ALL GRAFITTI FROM ALL ELEVATIONS  
 AND CLEAN ALL ELEVATIONS WITH HIGH  
 PRESSURE WATER.

project:  
**660 WINCHESTER SQUARE**  
 FOR THE  
**NEWHALLVILLE RESTORATION CORPORATION**  
 NEW HAVEN, CONNECTICUT


drawing title: **BUILDING ELEVATIONS**  
 job no. **8804** by **EC** date: **11/6/87** FINAL scale: **1/8" = 1'-0"**  
**EDWARD CHERRY, A.I.A., ARCHITECT**  
 60 CONNOLLY PARKWAY, HAMDEN, CONN. 06514 • (203) 281-1300

**A2**  
 of **10**

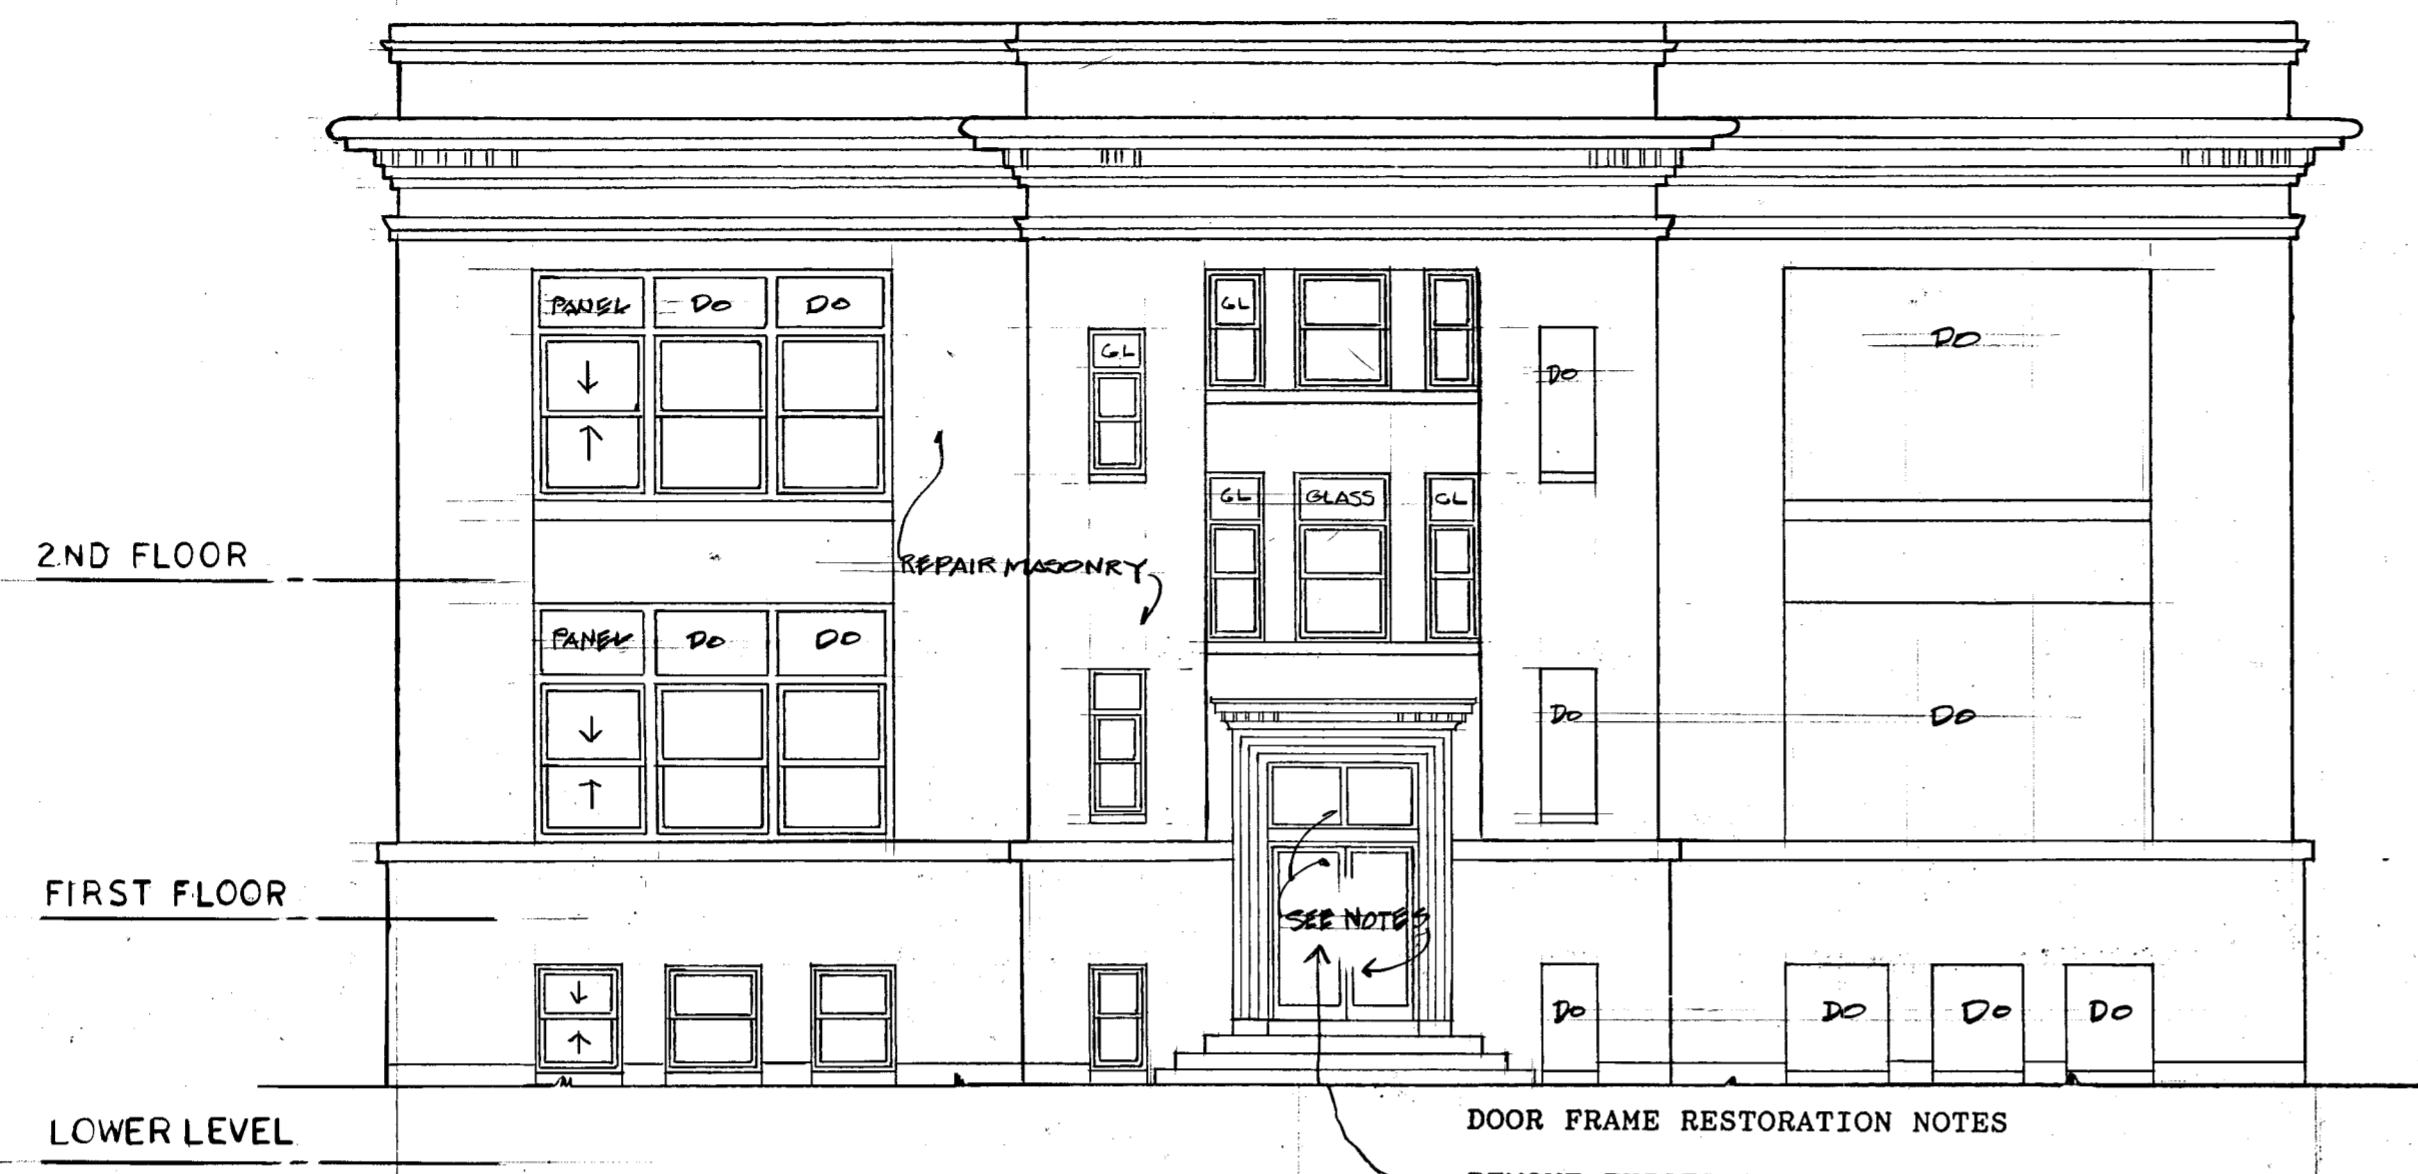

DOOR FRAME RESTORATION NOTES  
 REMOVE EXISTING DOORS AND HARDWARE.  
 REPLACE ALL ROTTED DOOR FRAME MATERIAL  
 WITH NEW OF THE SAME SIZE, SPECIES AND  
 DESIGN.  
 NEW DOORS TO BE OF SIMILAR MATERIAL  
 AND SIZE OF EXISTING.

RIGHT SIDE ELEVATION

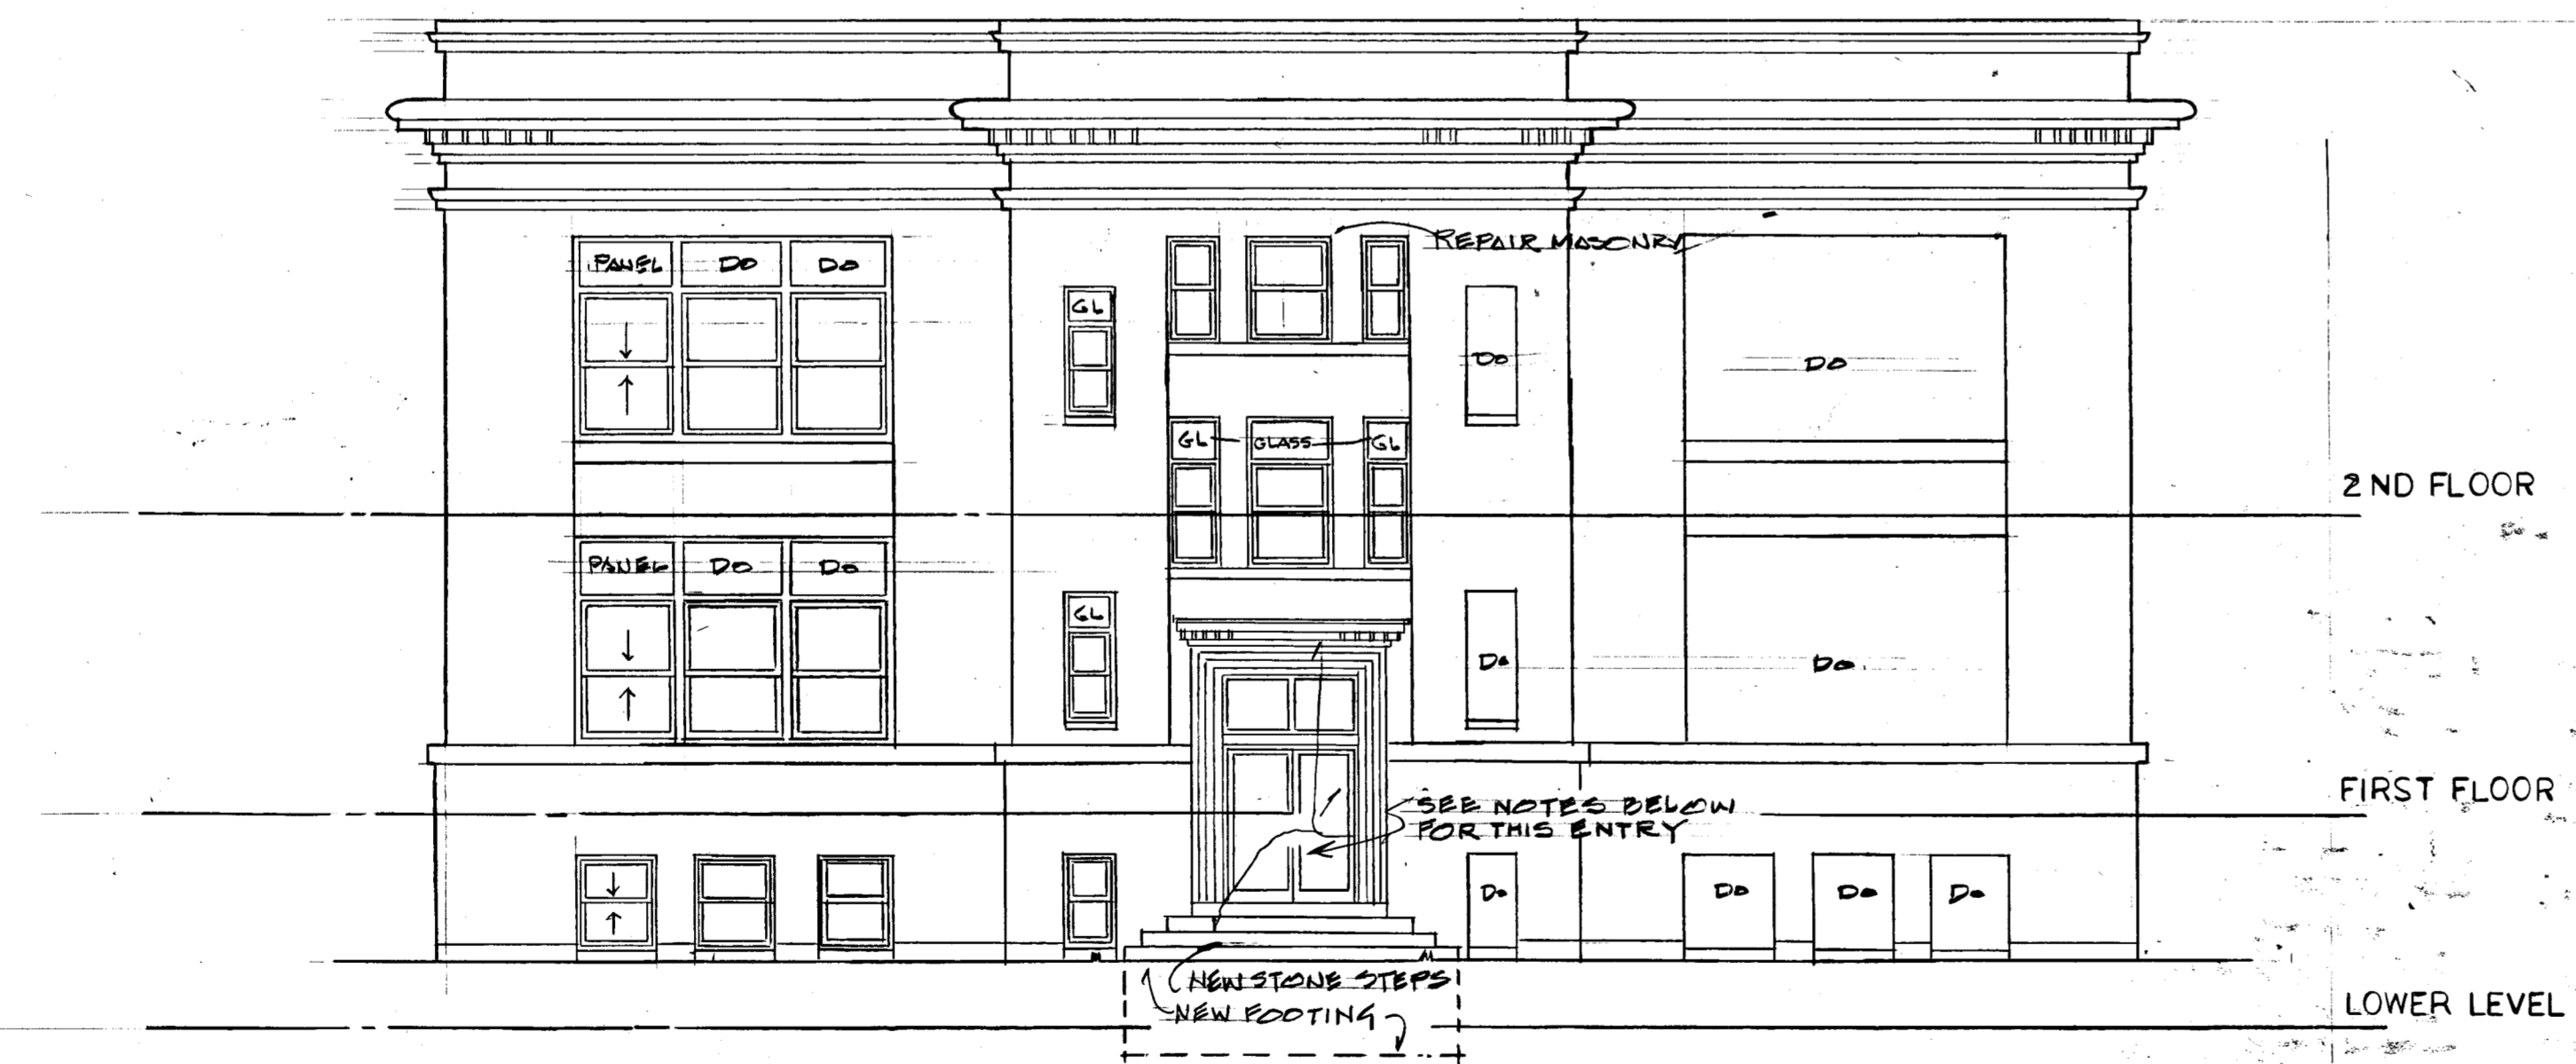

LEFT SIDE ELEVATION

NOTES

REBUILD ENTRY TO MATCH RIGHT SIDE ELEVATION  
 DOOR, FRAME AND TRIM.  
 INSTALL BROWNSTONE TRIM AND STEPS TO MATCH  
 STONE TRIM AND STEPS AT RIGHT SIDE ELEVATION.

REPAIR EXISTING MASONRY WALLS WHERE DEMOLITION  
 OF GYMNASIUM CONNECTING VESTIBULE WAS PERFORMED.

SEE NOTES ON OTHER SHEET RELATING TO REMOVAL OF  
 GRAFFITI AND CLEANING OF BUILDING.

SEE NOTES REGARDING WINDOWS AND DOOR REPLACEMENT.

SEE NOTES ON SHEET A2 REGARDING VERTICAL DIMENSIONS.

project: <b>660 WINCHESTER SQUARE          FOR THE          NEWHALLVILLE REST. HATION CORPORATION          NEW HAVEN, CONNECTICUT</b>	drawing title: <b>BUILDING ELEVATIONS</b>	<b>A 3</b> of <u>10</u>
	job no: <u>8804</u> by: <u>EC</u> date: <u>11/6/89</u> scale: <u>1/8"=1'-0"</u>	